




*** ALTERNATE
6" CONCRETE
SIDEWALK**

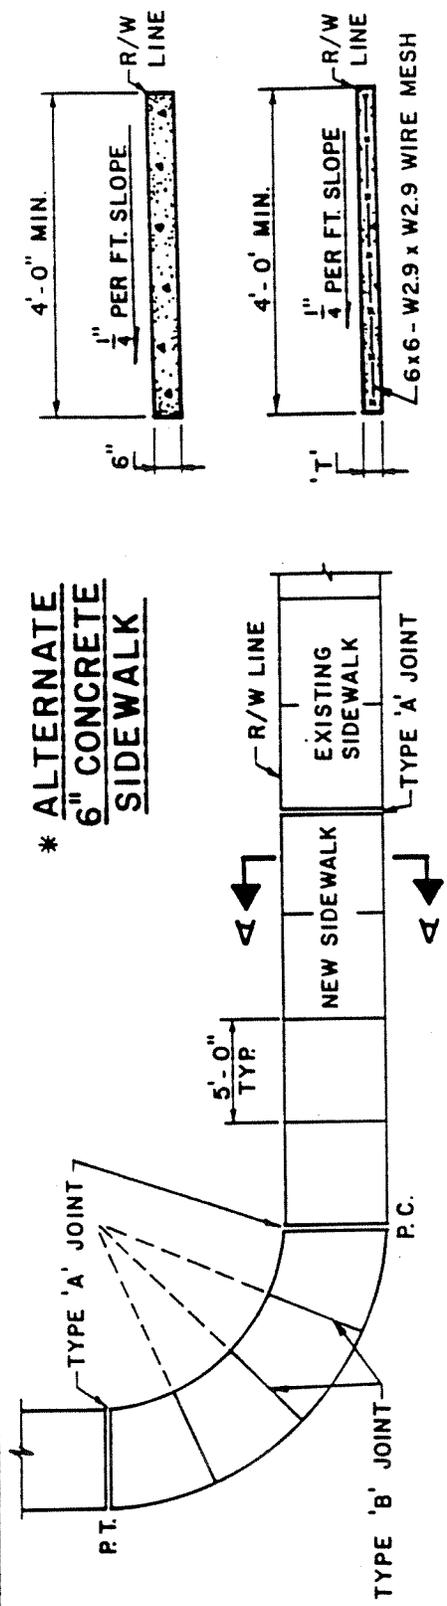

SECTION A-A

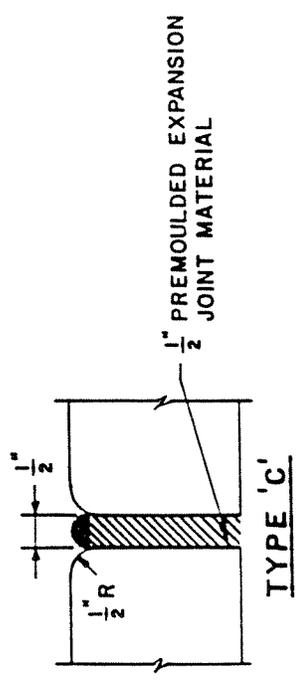

PLAN

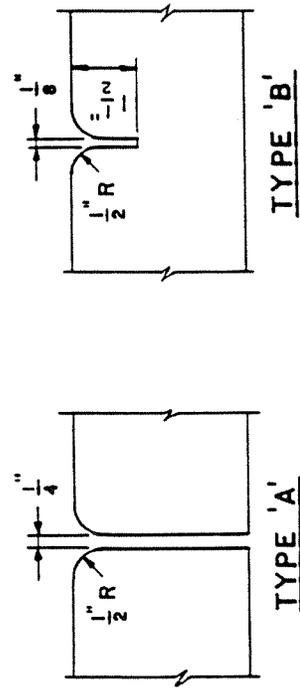

SIDEWALK JOINTS

LOCATION	'T'	'W'
RESIDENTIAL AREAS	4"	5'
MULTIPLE FAMILY AREAS	4"	6'
COMMERCIAL AREAS	4"	10'

TYPE	LOCATION
'A'	P.C. AND P.T. OF CURVES. JUNCTION OF EXISTING AND NEW SIDEWALKS.
'B'	5'-0" CENTER TO CENTER ON SIDEWALKS.
'C'	WHERE SIDEWALK ABUTS CONCRETE CURBS, DRIVEWAYS, AND SIMILAR STRUCTURES.

* AT DRIVEWAYS, AN ALTERNATE
6" THICK CONCRETE SIDEWALK
3,000 P.S.I. MIN. MAY BE USED.

ITEM	CROSS REF.	SPEC. REF.
ST. INTERSECTION C&G CONCRETE SIDEWALK	R11.6	B3-1

MONROE COUNTY
PUBLIC WORKS
DEPARTMENT

APPROVED
9/83

REVISED

STANDARD ROAD DETAIL
SIDEWALK CONSTRUCTION

R
10.0
SHEET 1 OF 1