

5015 S. Florida Avenue, Suite 301
Lakeland, FL 33813
P+ 1 863-667-2345
wsp.com

NOT VALID WITHOUT SIGNATURE AND DATE

PROJECT:

Harry Harris Park Resilient Redesign

MONROE COUNTY, FLORIDA



MONROE COUNTY
1100 SIMONTON ST
KEY WEST, FL

WSP PROJECT No:
600837X8




REVISIONS



NO.	DATE	BY	APPROVED

DESIGNED BY:	TJC
DRAWN BY:	TJC
CHECKED BY:	XXX
APPROVED BY:	XXX
DATE:	

SHEET TITLE:
ZONE 2, 3, & 4 PROPOSED WORK

SHEET NUMBER:	REV. #
B-304	
SHEET OF SHEETS	

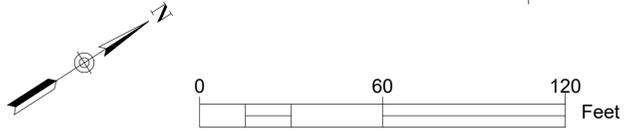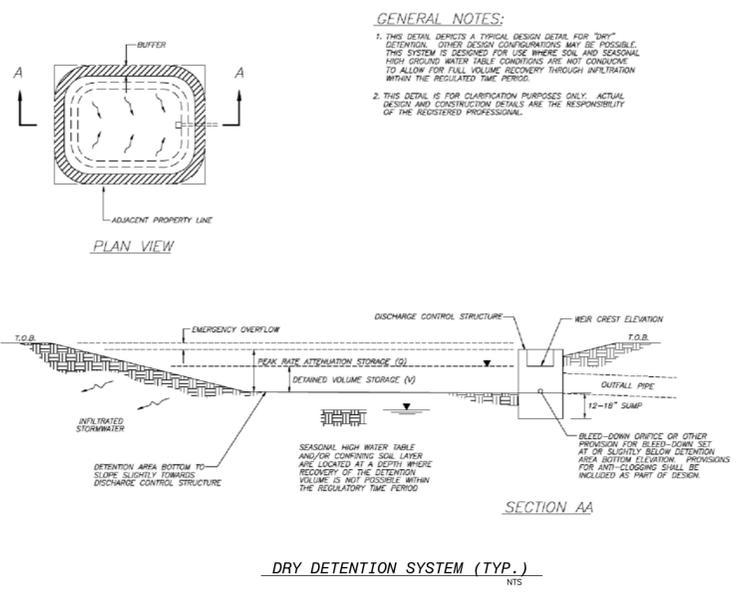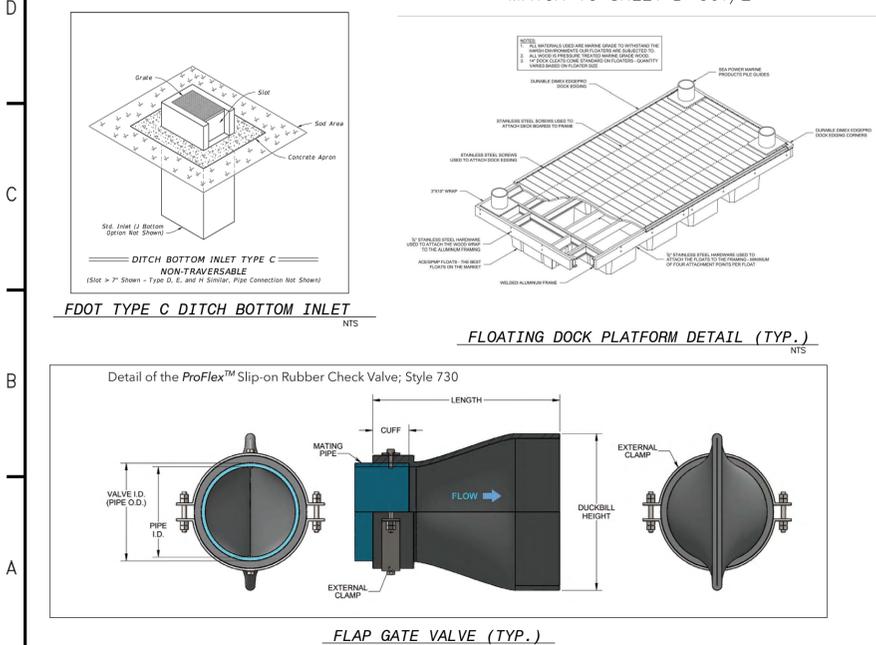

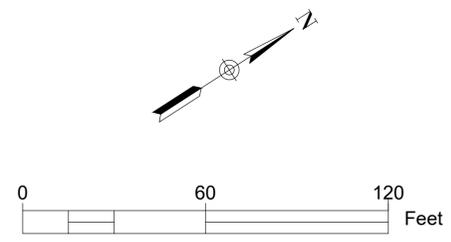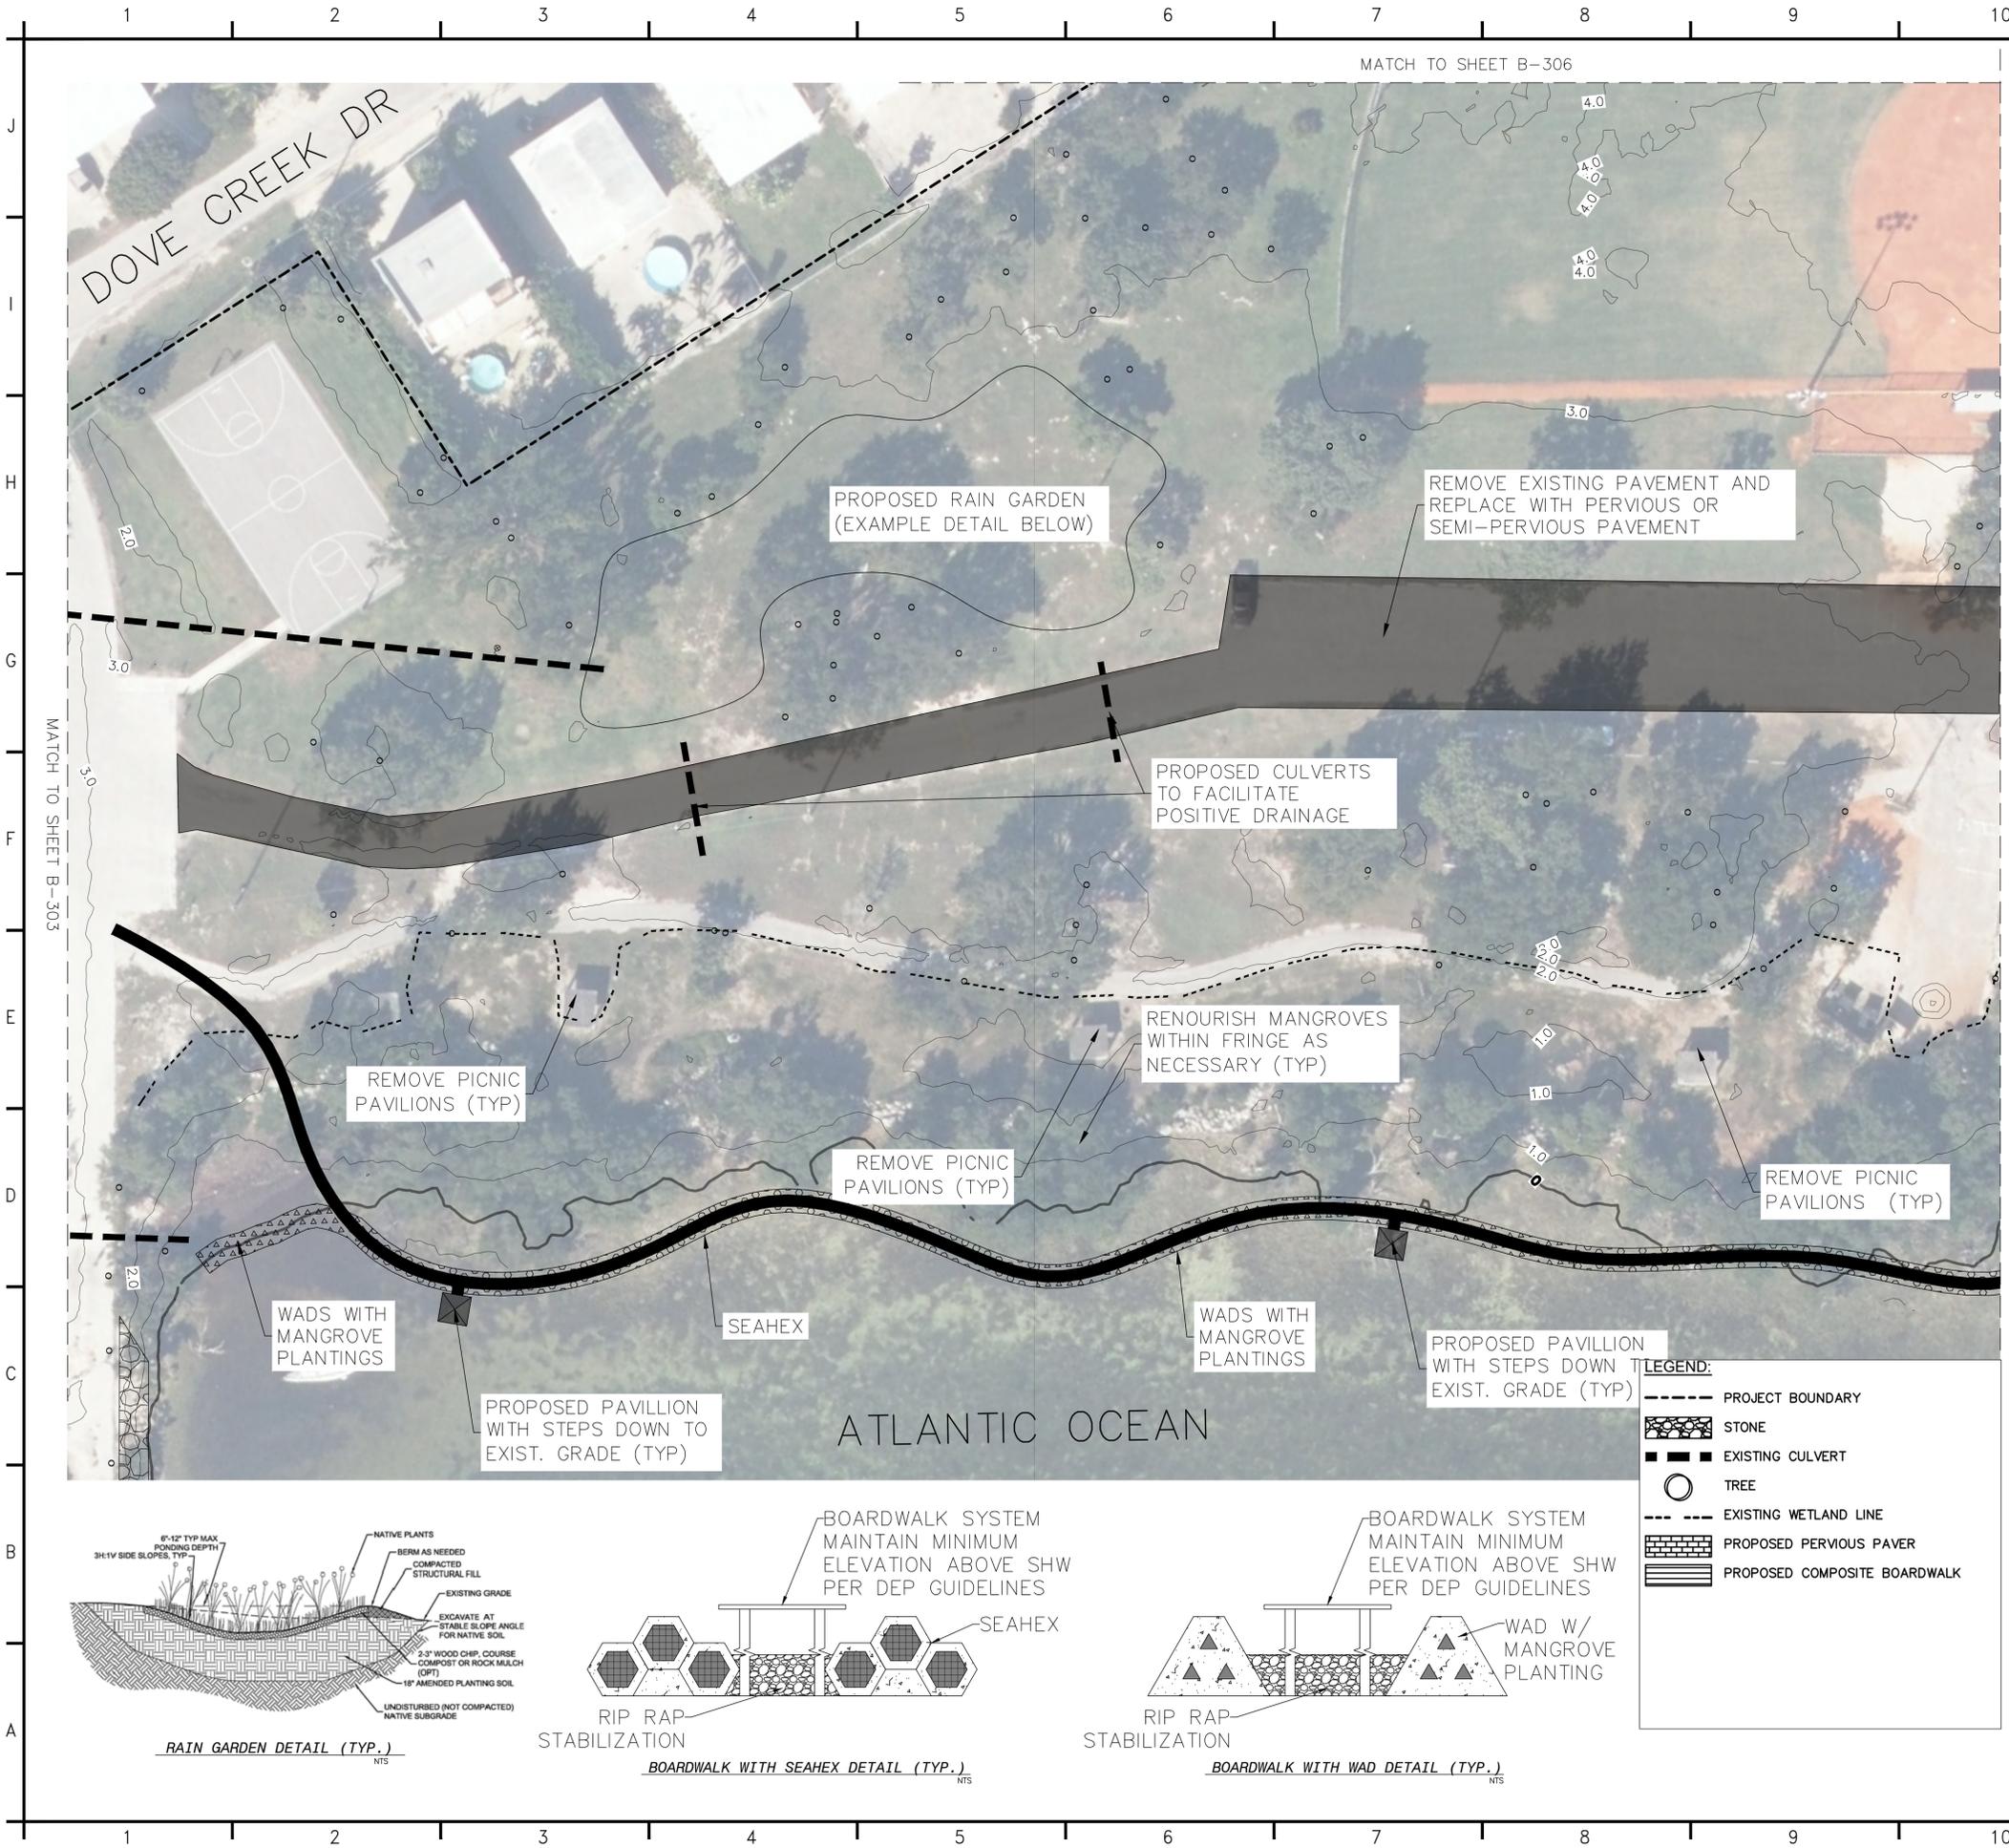

wsp

5015 S. Florida Avenue, Suite 301
Lakeland, FL 33813
P+ 1 863-667-2345
wsp.com

NOT VALID WITHOUT SIGNATURE AND DATE

PROJECT:
Harry Harris Park Resilient Redesign
MONROE COUNTY, FLORIDA






MONROE COUNTY
1100 SIMONTON ST
KEY WEST, FL
WSP PROJECT No:
600837X8

REVISIONS			
NO.	DATE	BY	APPROVED

DESIGNED BY:	TJC
DRAWN BY:	TJC
CHECKED BY:	XXX
APPROVED BY:	XXX
DATE:	

SHEET TITLE:
ZONE 6 & 8 PROPOSED WORK

SHEET NUMBER:	REV. #
B-308	
SHEET OF SHEETS	

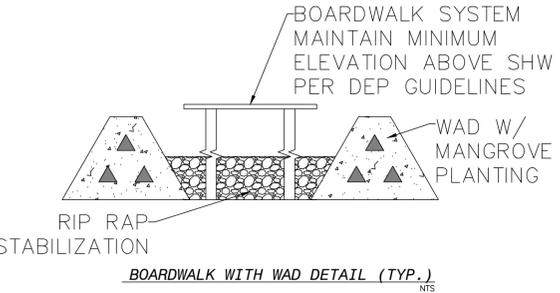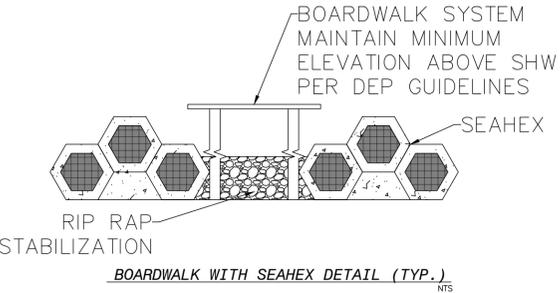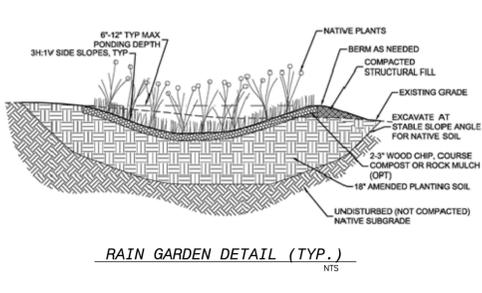

- LEGEND:**
- PROJECT BOUNDARY
 - STONE
 - EXISTING CULVERT
 - TREE
 - EXISTING WETLAND LINE
 - PROPOSED PERVIOUS PAVER
 - PROPOSED COMPOSITE BOARDWALK